



**TOP VIEW STD BALCONY**  
SCALE: 1" = 1'-0"


216 UNITS  
24 PER BUILDING  
9 BUILDINGS

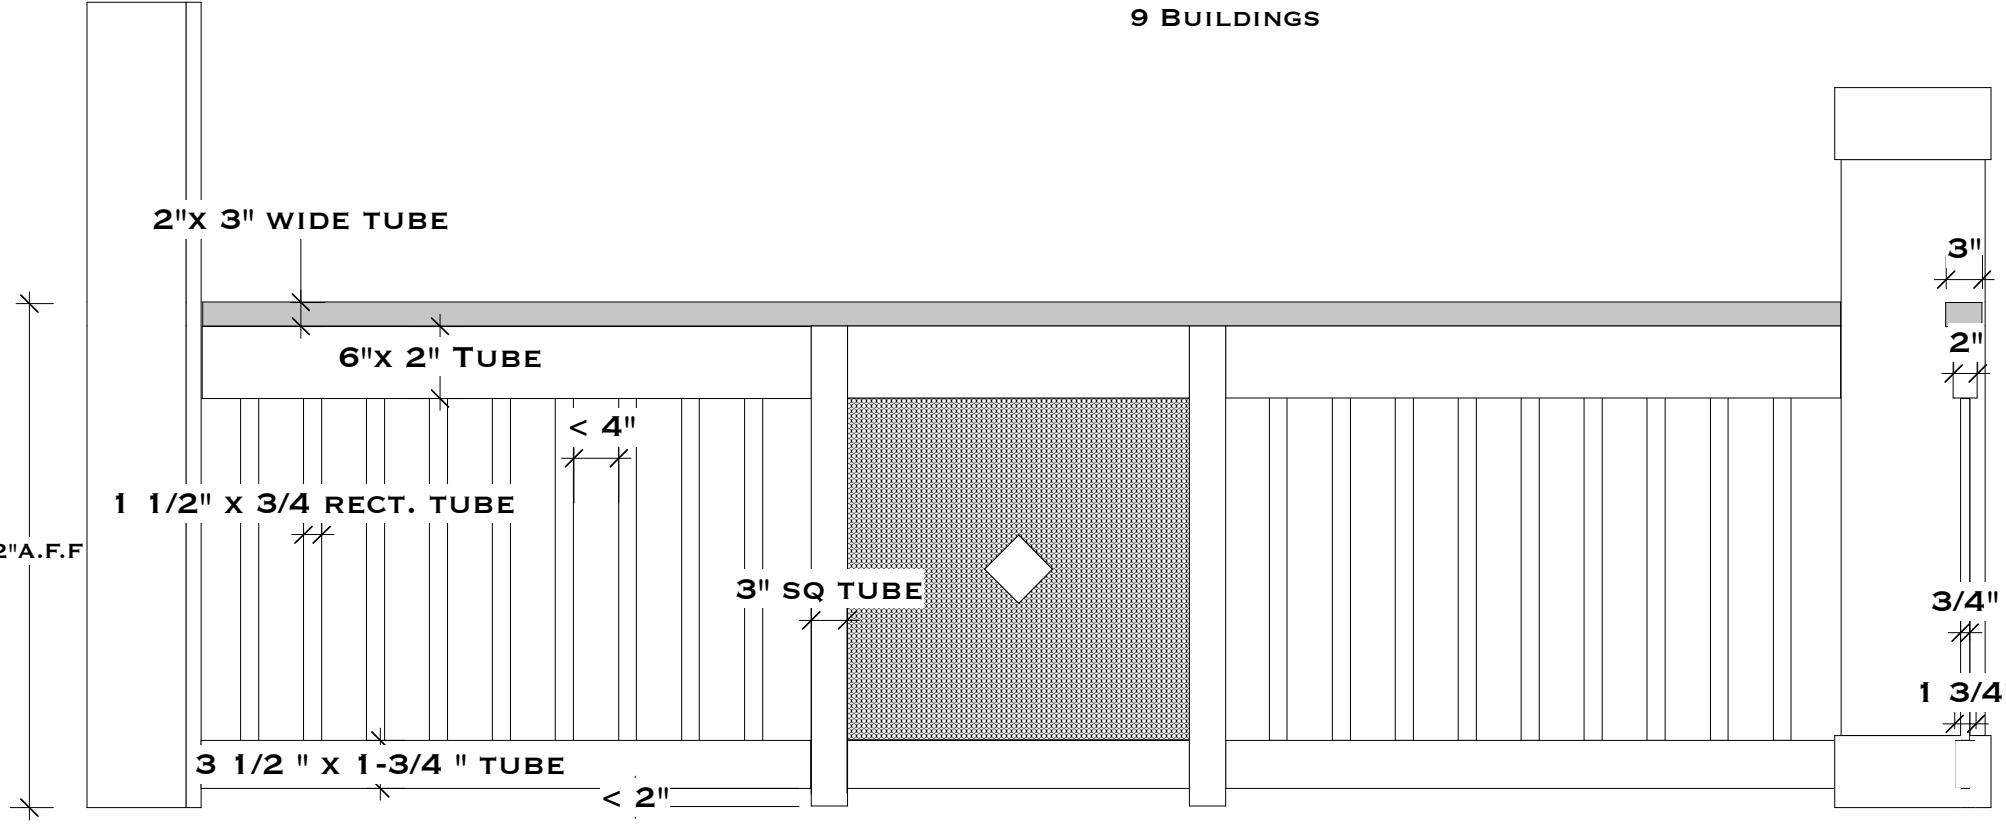


**DECK VIEW**  
SCALE: 3/4" = 1'-0"

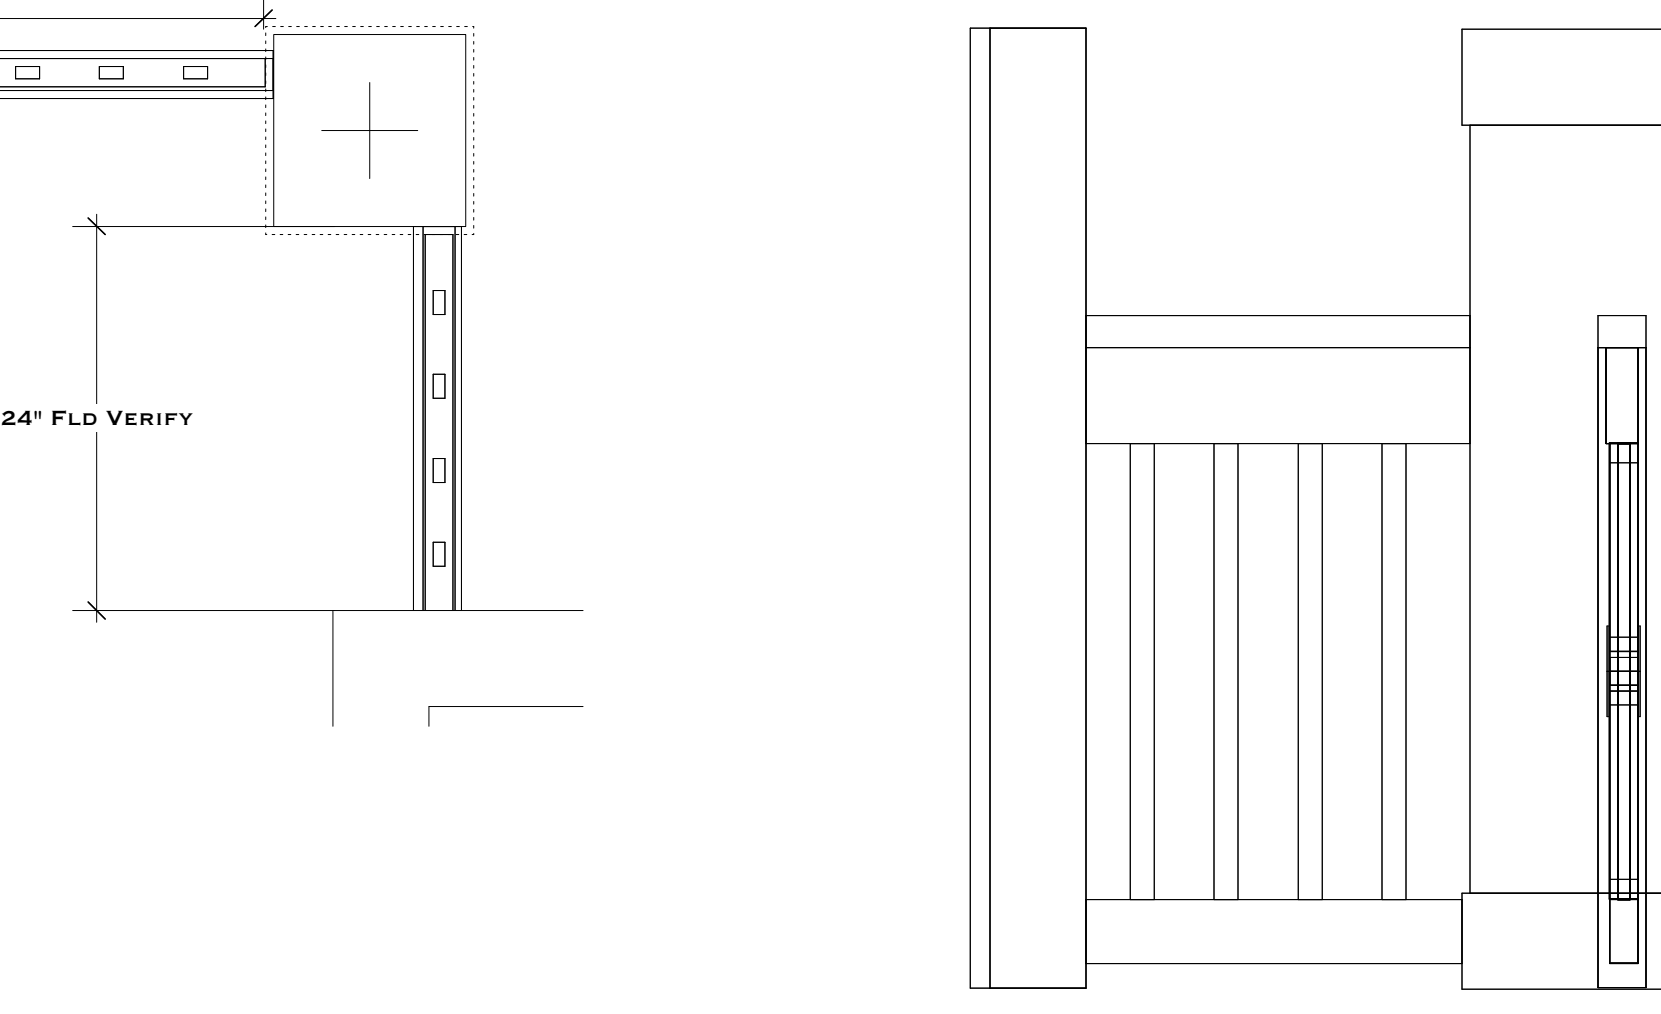



**SIDE VIEW STD BALCONY**  
SCALE: 1" = 1'-0"

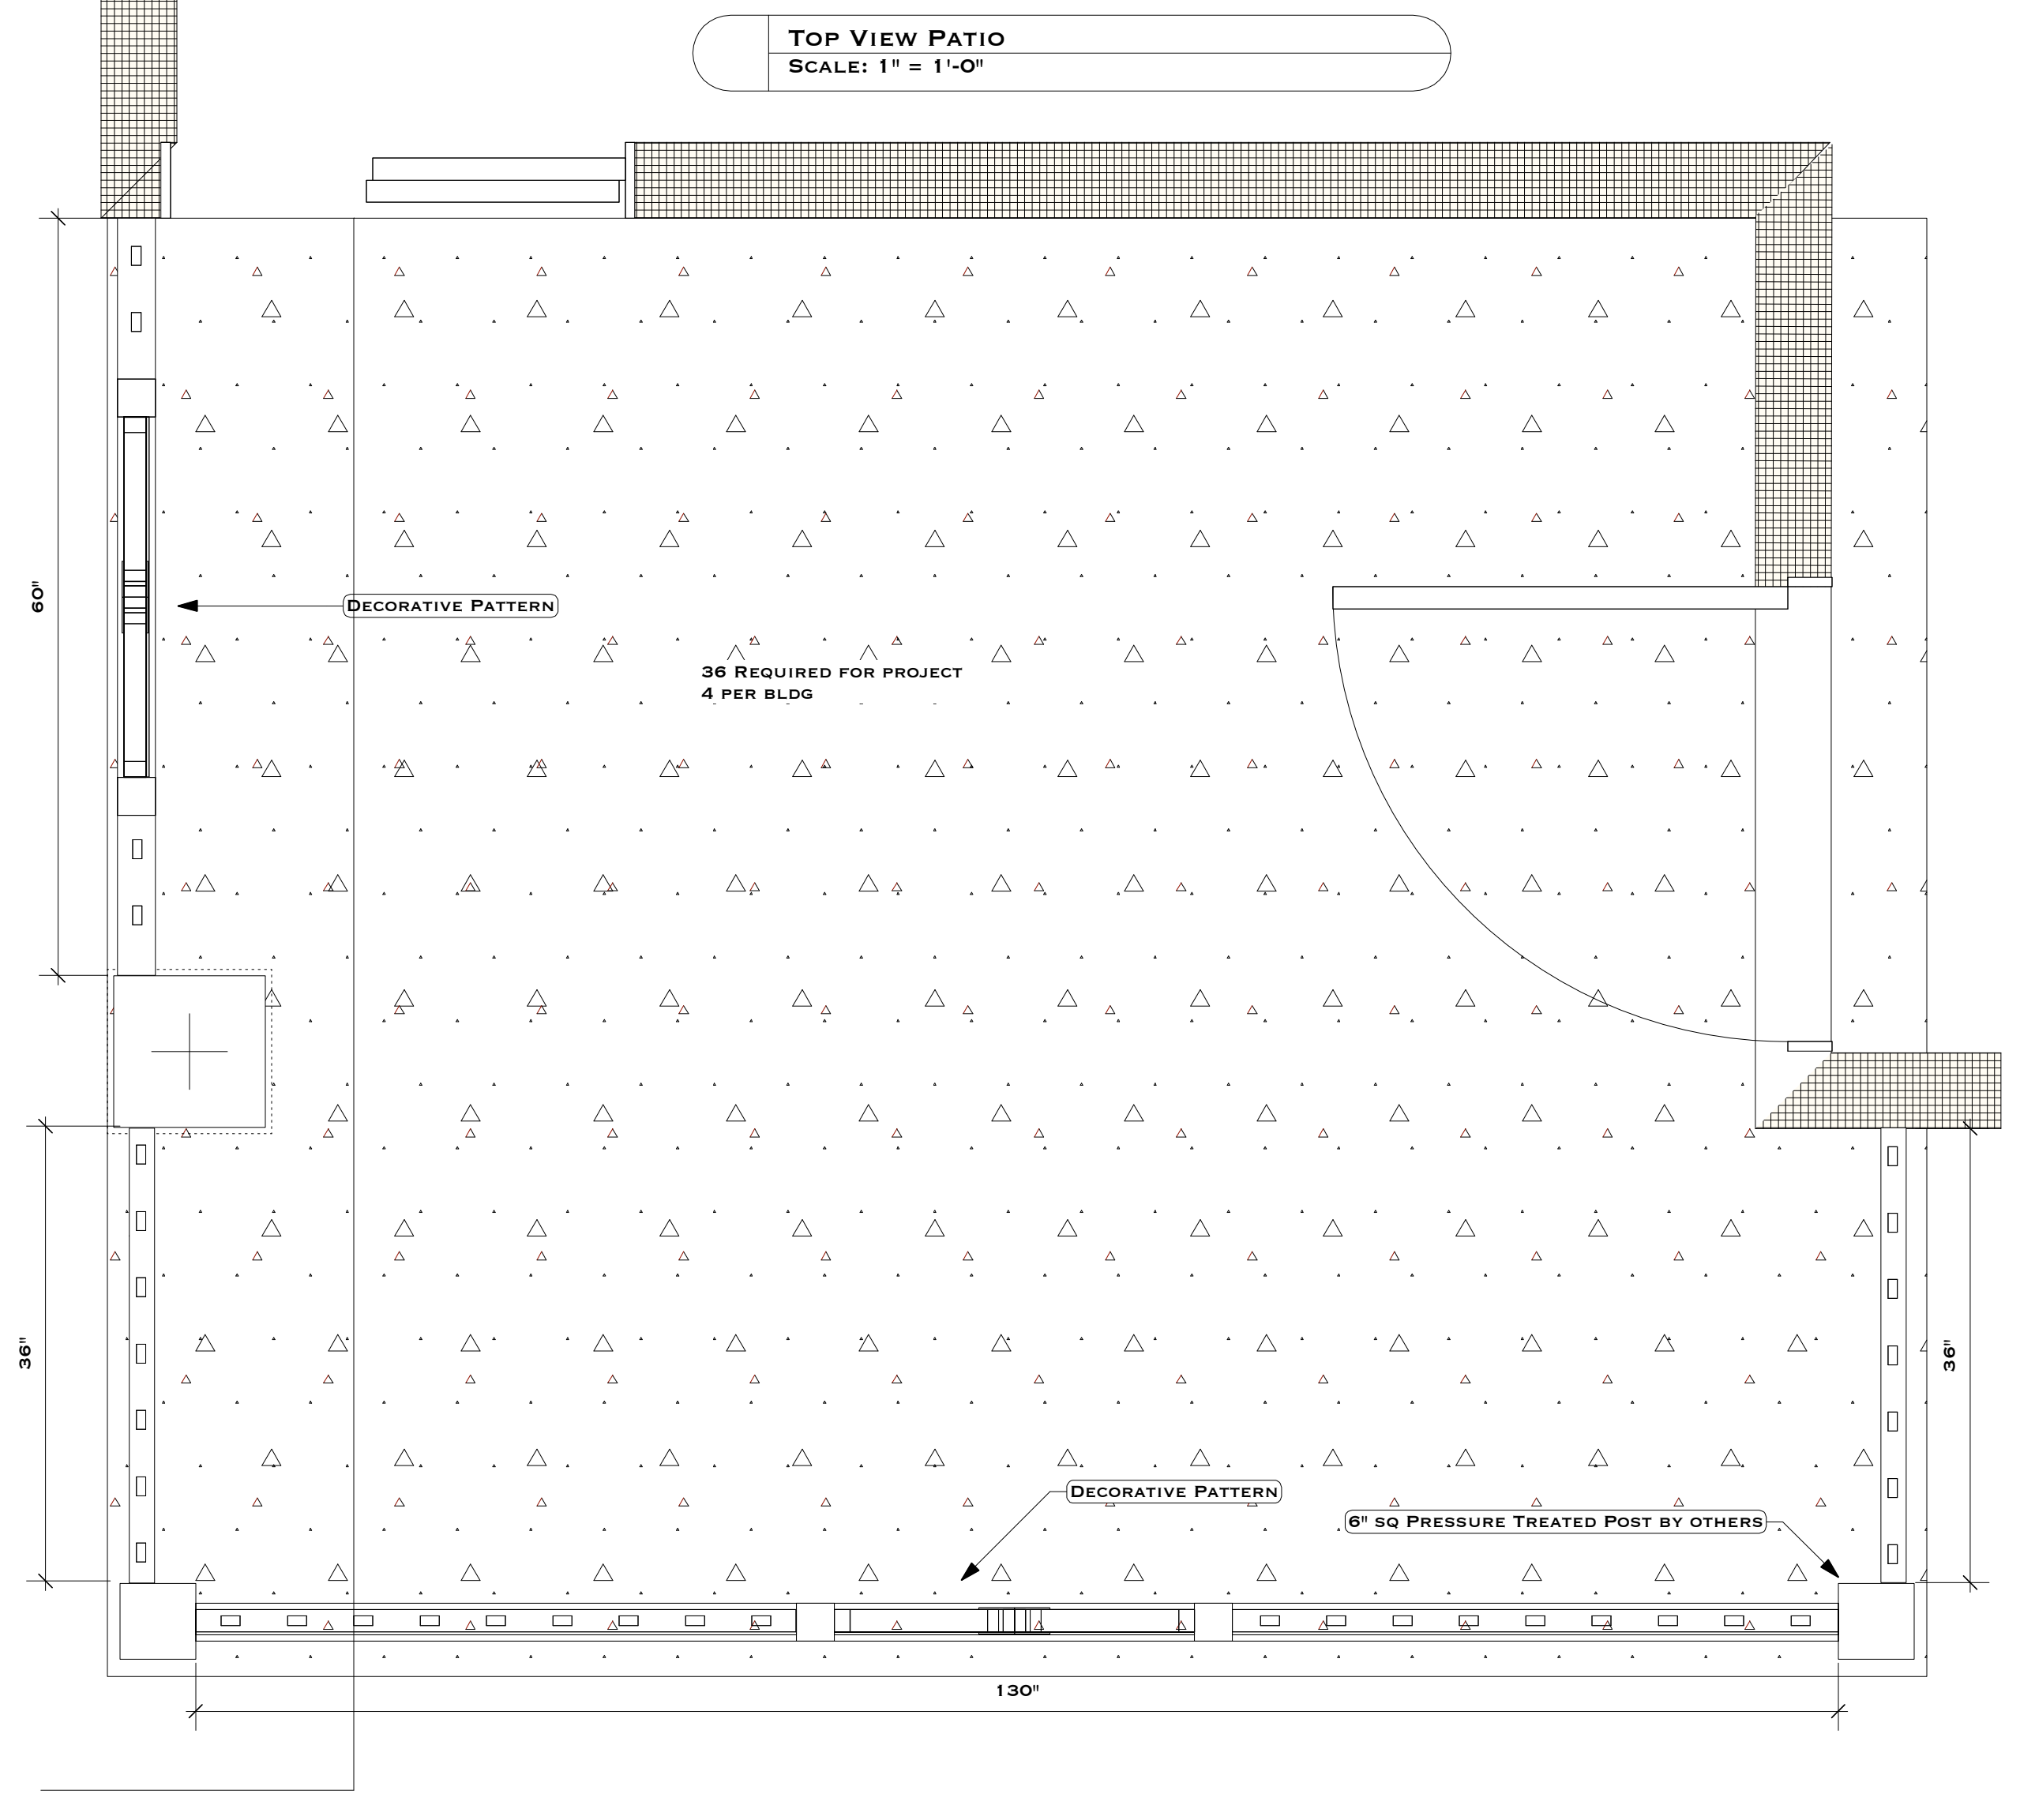


**SIDE VIEW PATIO**  
SCALE: 1" = 1'-0"

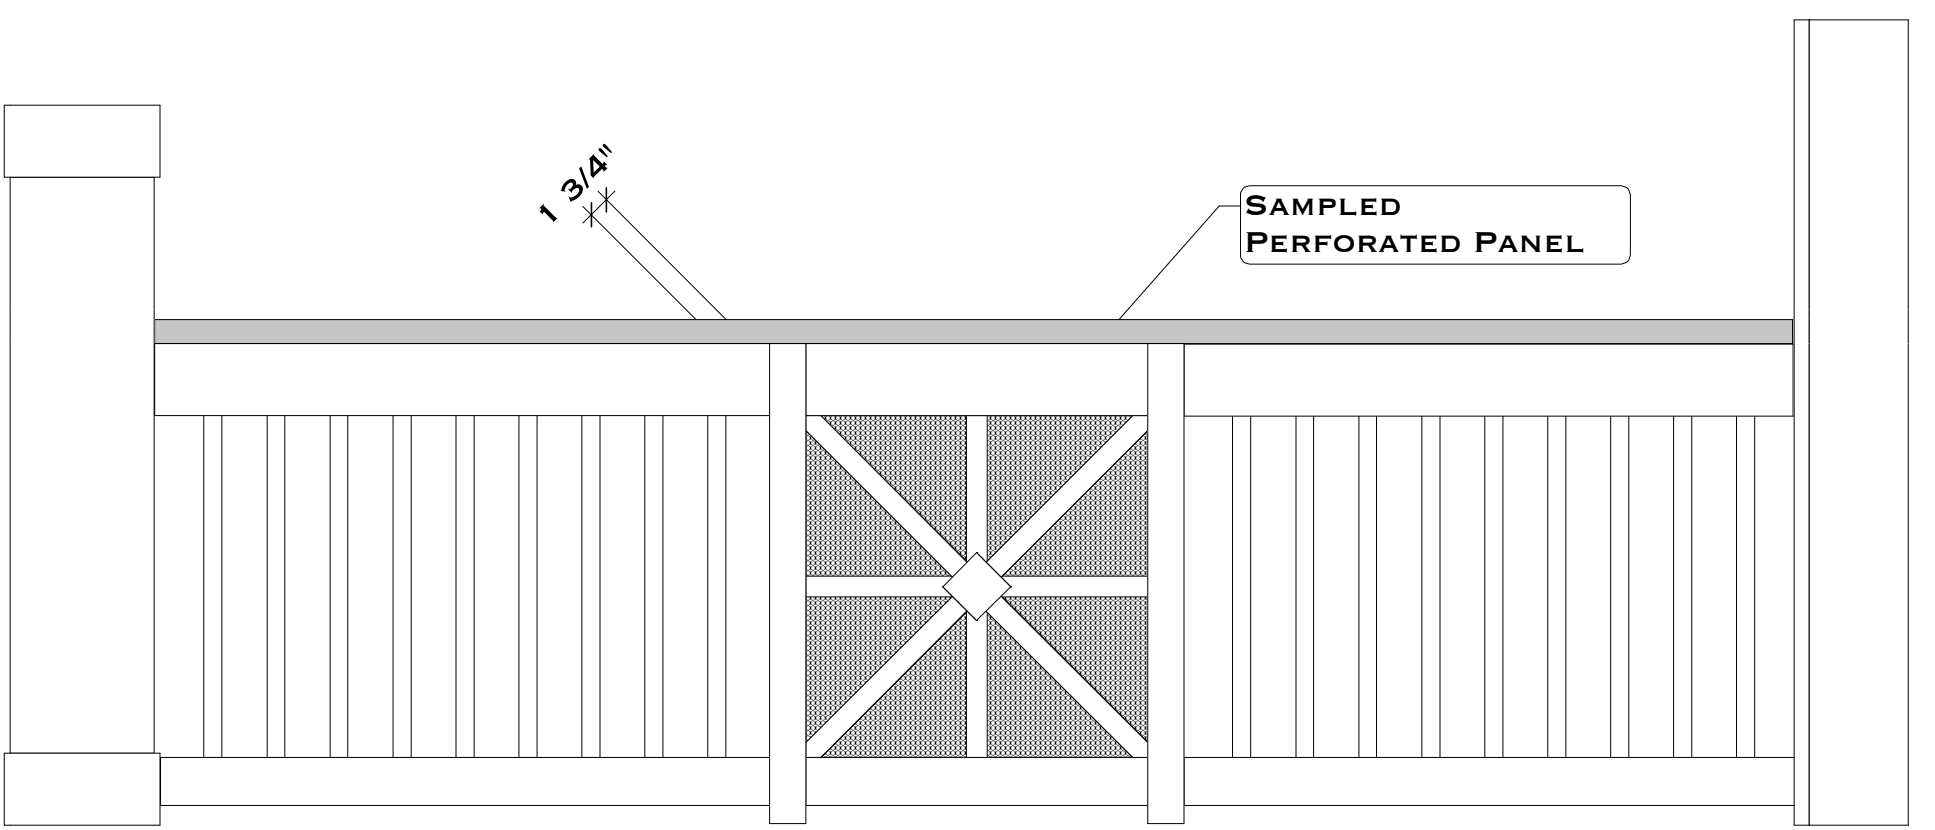

**STREET VIEW**  
SCALE: 3/4" = 1'-0"

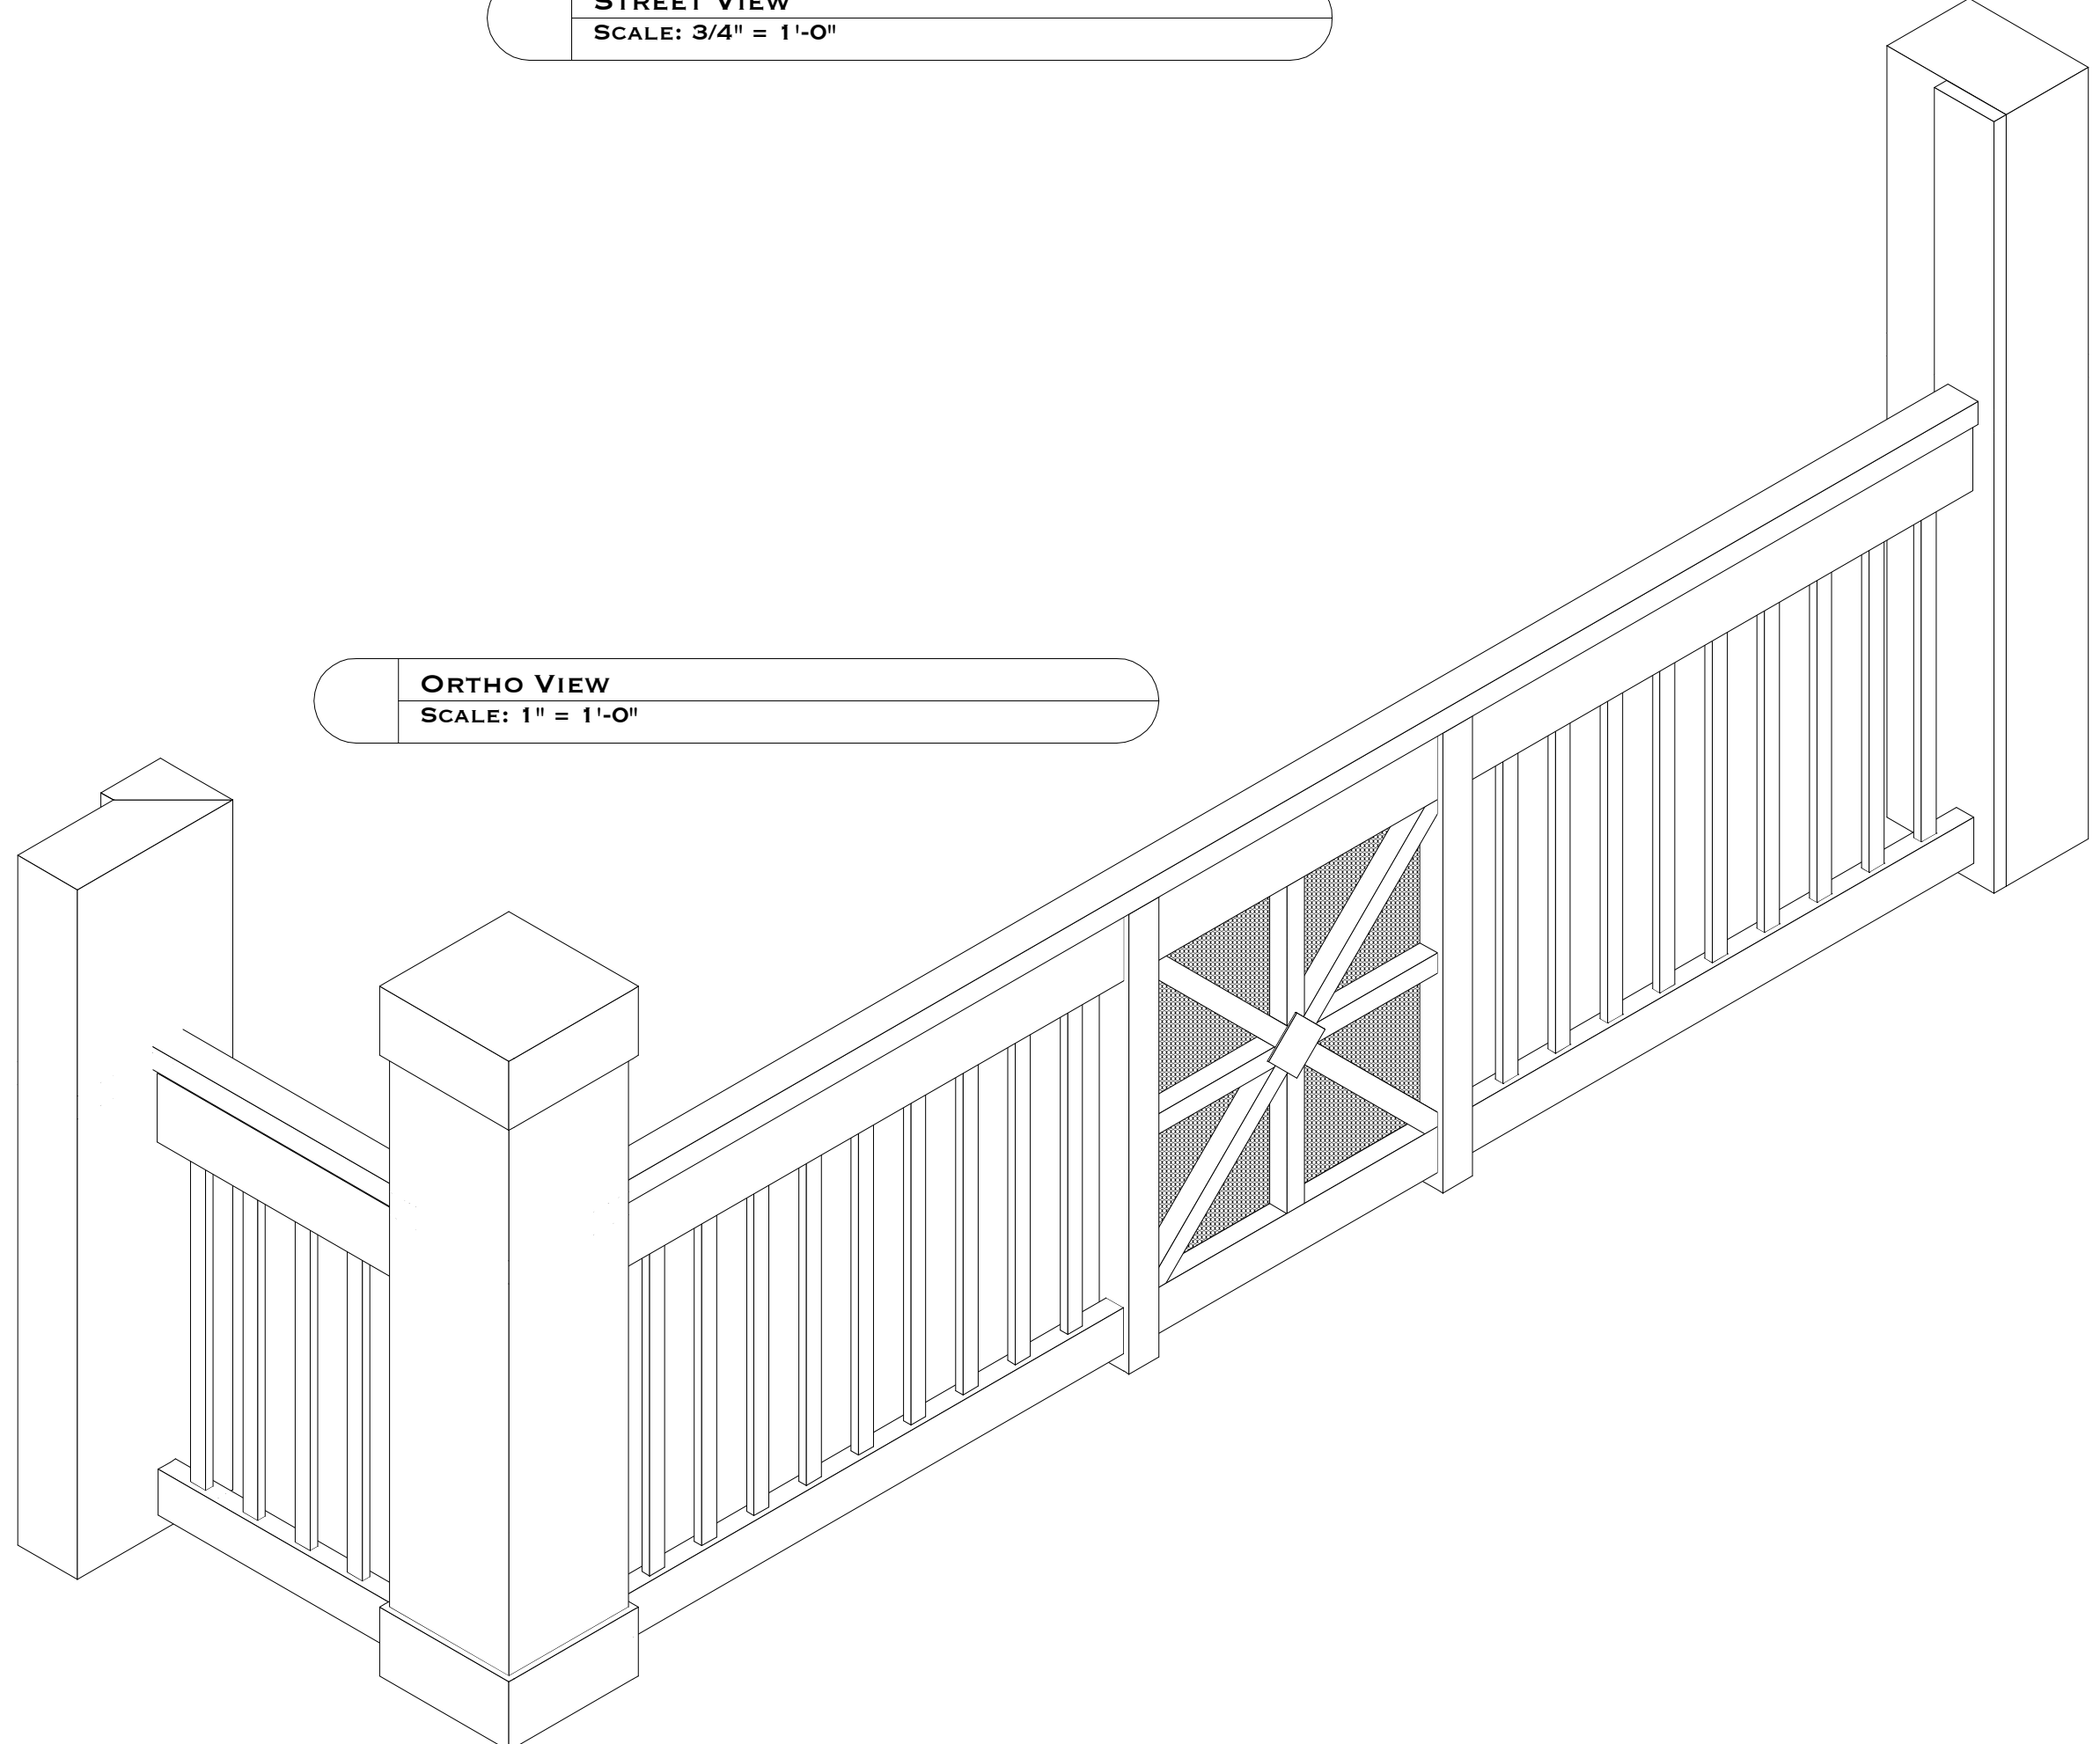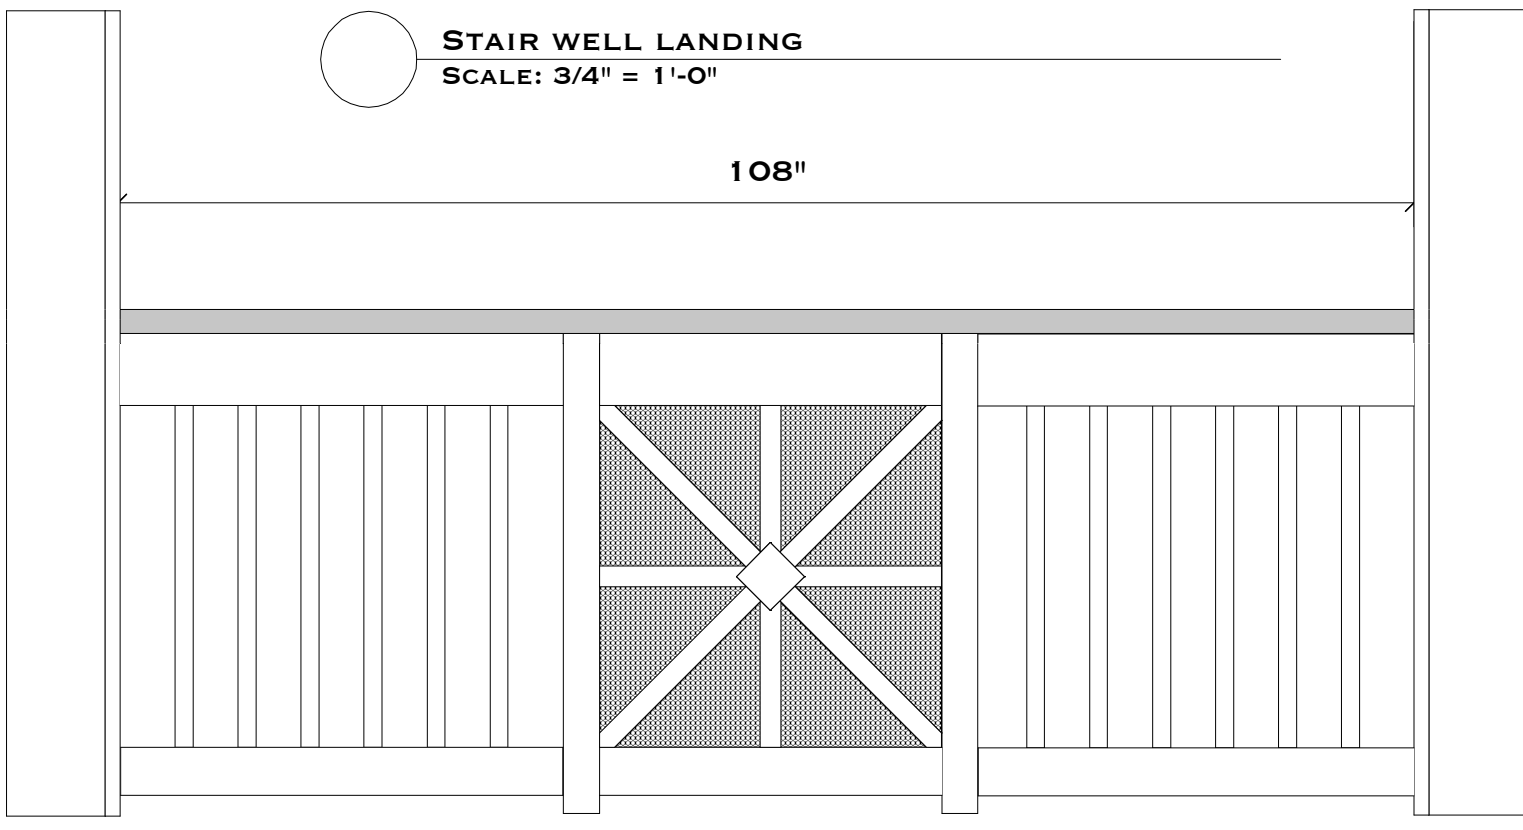

**ORTHO VIEW**  
SCALE: 1" = 1'-0"

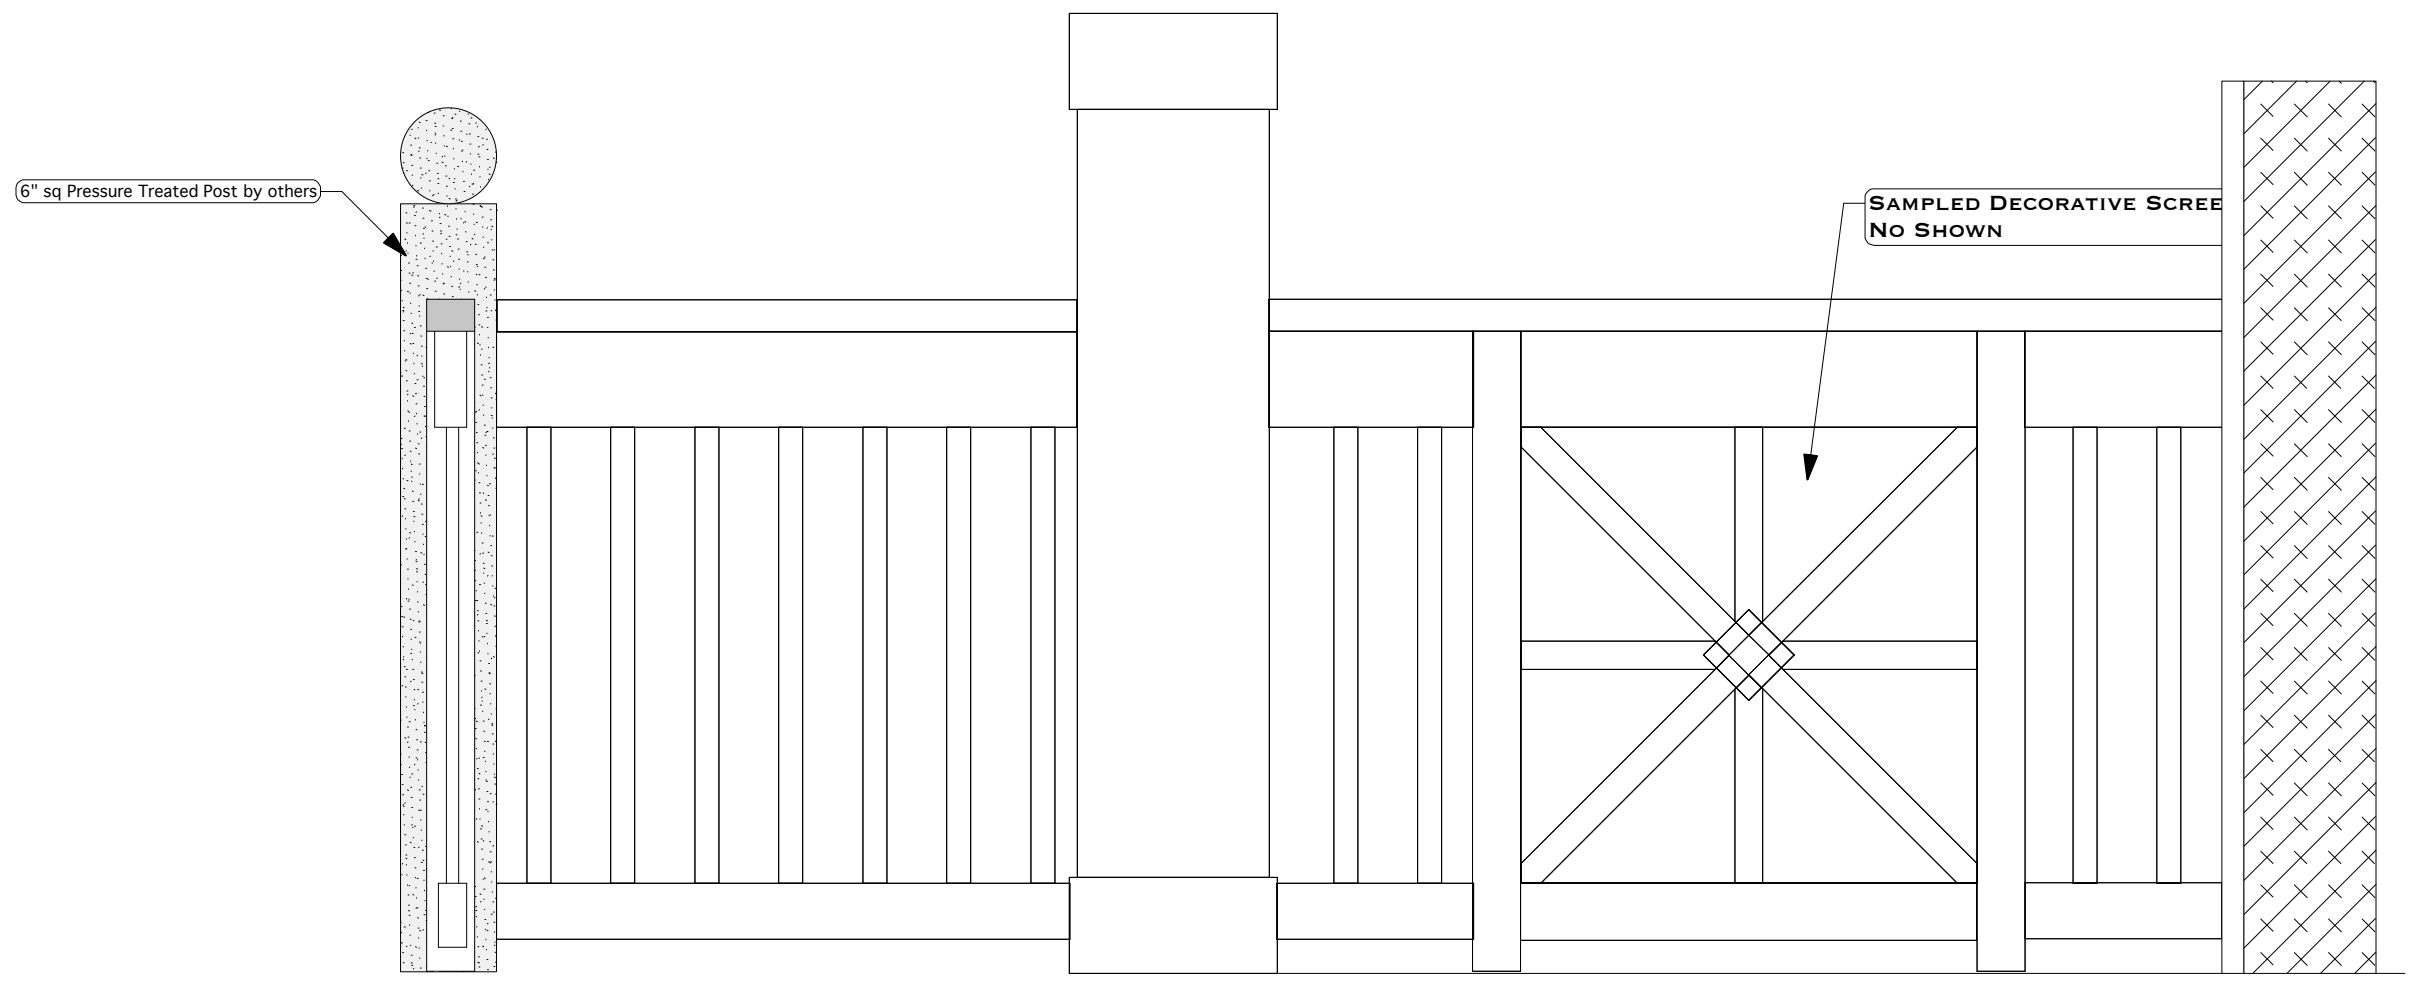

Manufactured by Hercules Custom Iron  
36 W Pennsylvania Ave  
Walkersville Md 21793  
Voice 301-845-0808  
Fax 301-845-0707